

ITEM NO.	PART NUMBER	DESCRIPTION	QTY.
1	BL-TIMERSTABLE-STRINGER	TIMER'S TABLE STRINGER	5
2	BL-20774	ALUMINUM RETAINER CLIP 1-5/16" LENGTHS	30
3	HW-B-5000	GR 2 CARRIAGE BOLT MECH. GALV. 5/16" x 1-1/4"	30
4	BL-SLEEPER-96	2" x 6" x 96" HDPE RECYCLED SLEEPER	5
5	HW-N-10000	3/8" SERRATED FLANGE NUT MECH. GALV.	24
6	HW-N-10001	5/16" SERRATED FLANGE NUT MECH. GALV.	30
7	HW-B-50003	GR 5 CARRIAGE BOLT MECH. GALV. 3/8 x 2-1/2	10
8	HW-B-40000	GR 5 HEX MECH. GALV. 3/8" x 1-1/4"	14
9	BL-17400A	END CAP 9-1/2"	6
10	AL-16723A-21	2" x 10" NOMONAL BLEACHER PLANK ANODIZED FINISH 21'	3
11	HW-R-10000	ALUMINUM POP RIVET 3/16" x 0.251-0.375	12
12	BL-60-22	60-22 DIAGONAL BRACE	8

NOTES:

ITEM 4 SLEEPERS INSTALLED FOR A PORTABLE TIMER'STABLE

THE FOLLOWING COMPONENTS ARE OPTIONAL

(ITEM 4 QTY.5), (ITEM 10 QTY.10) AND (ITEM 12 QTY.10)

NOTES:

IF BOLTING TO CONCRETE HARDWARE SUPPLIED BY OTHERS. RECOMMENDED HARDWARE 3/8" x 3" WEDGE BOLT

THIS DRAWING AND ALL INFORMATION CONTAINED HEREIN IS THE PROPERTY OF SPORT SYSTEMS CANADA INC. AND IS NOT TO BE REPRODUCED WITHOUT THE WRITTEN PERMISSION OF THIS MANUFACTURER. WE ASSUME NO RESPONSIBILITY FOR UNAUTHORIZED USE OF THIS DRAWING. SPORT SYSTEMS CANADA INC. IS NOT RESPONSIBLE FOR LOCAL PERMITS AND OCCUPANCY REQUIREMENTS.



Building a Better Game

28 Industrial Drive, Box 940
Almonte, Ontario, Canada
K0A 1A0

www.ssci.ca
1.877.600.4667
T 613.256.1112
F 613.256.5876

CLIENT

S.S.C.I.

TITLE


TIMER'S TABLE 21' LONG

REV. 01	DATE Feb.03/2014	DWG No: BL-TIMERSTABLE-21
------------	---------------------	------------------------------


SCALE N.T.S.	DES. John Cox	PAGE 1 of 5
-----------------	------------------	----------------

NOTES:

SEE SHEET 1 FOR BALLOON ITEM QUANTITIES

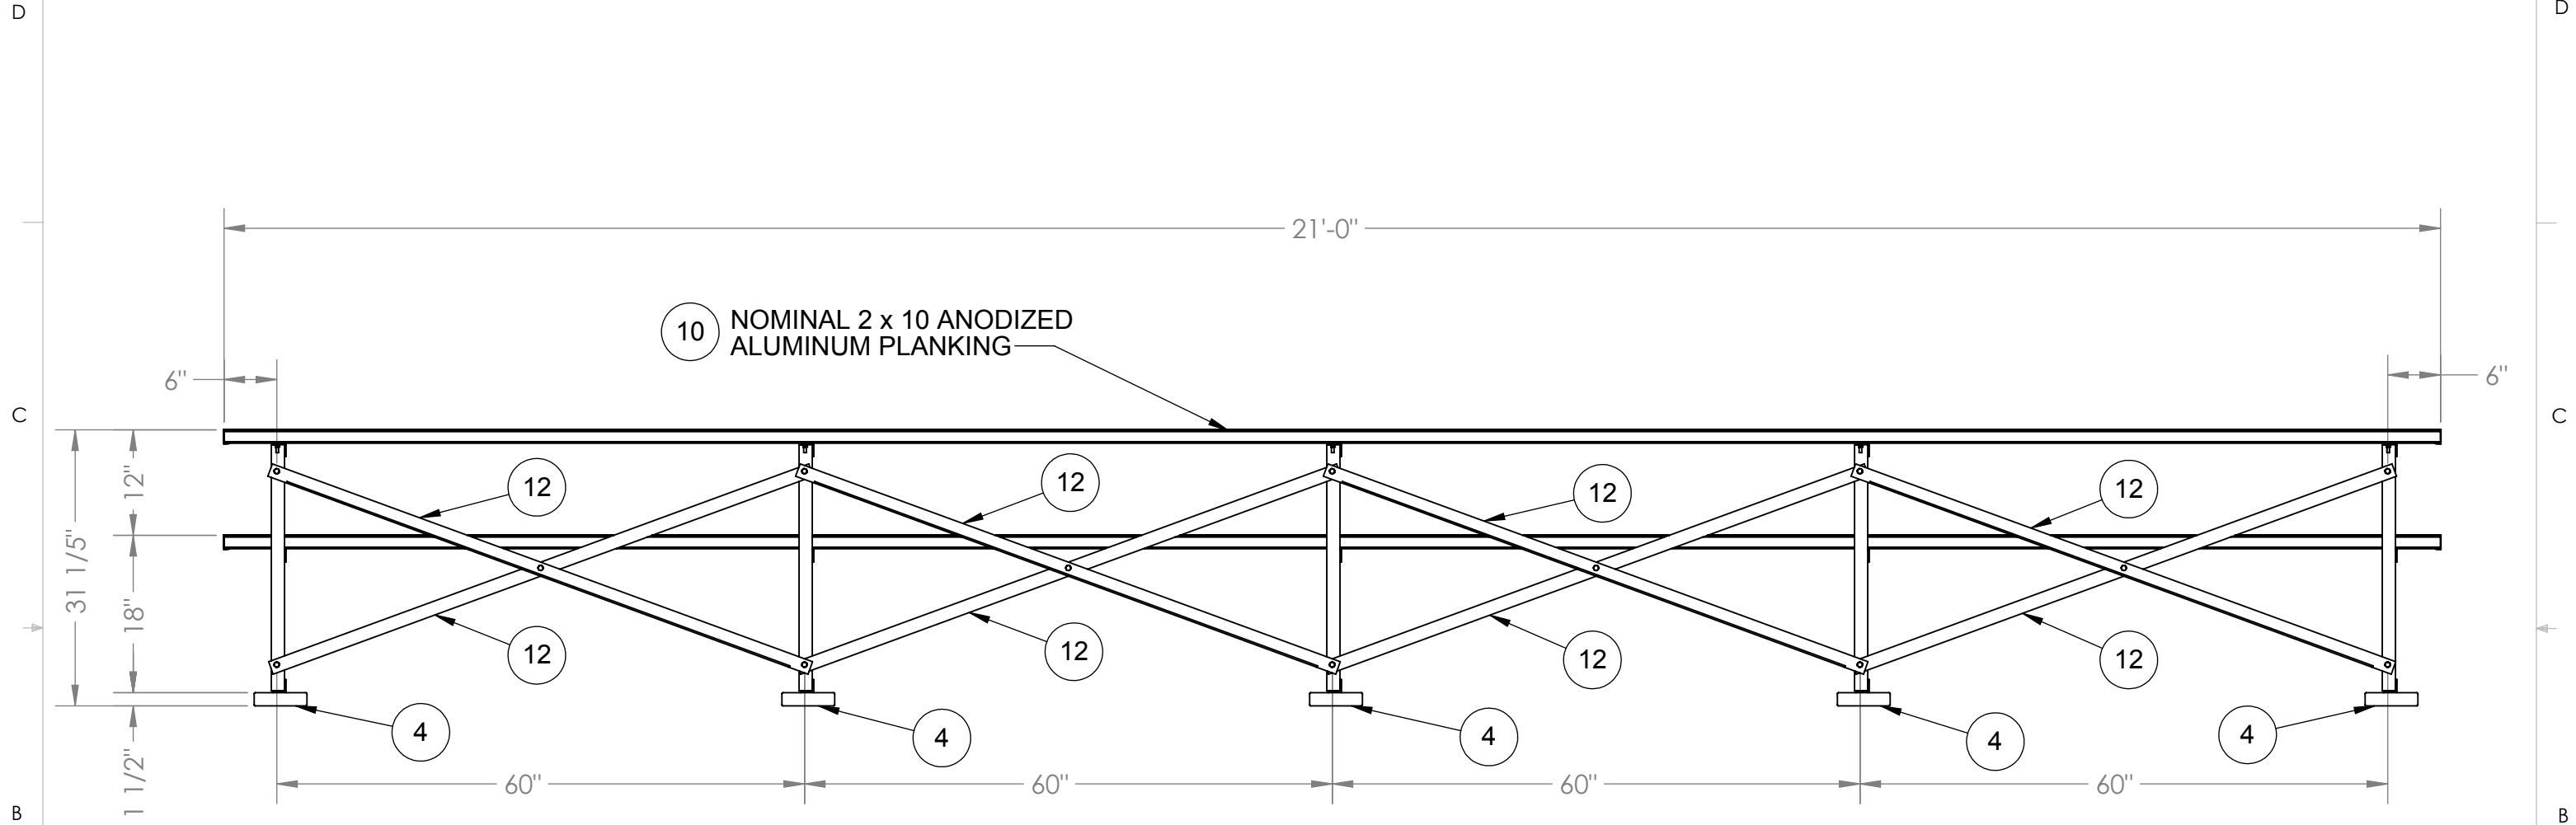

REAR ELEVATION

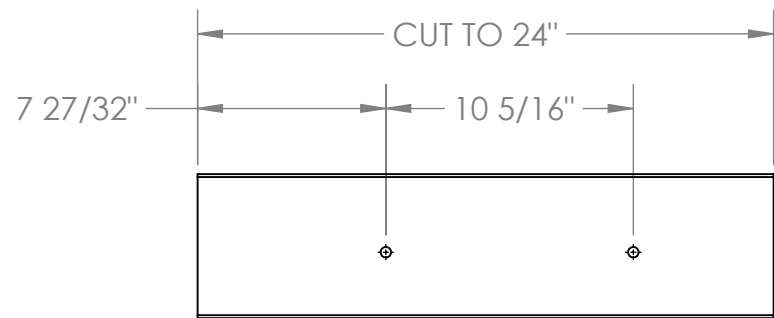


ITEM 4 SLEEPER

PROPRIETARY AND CONFIDENTIAL
 THE INFORMATION CONTAINED IN THIS DRAWING IS THE SOLE PROPERTY OF <INSERT COMPANY NAME HERE>. ANY REPRODUCTION IN PART OR AS A WHOLE WITHOUT THE WRITTEN PERMISSION OF <INSERT COMPANY NAME HERE> IS PROHIBITED.

		UNLESS OTHERWISE SPECIFIED:		NAME	DATE
		DIMENSIONS ARE IN INCHES		DRAWN	John Cox 03/02/2014
		TOLERANCES:		CHECKED	
		FRACTIONAL ±		ENG APPR.	
		ANGULAR: MACH ± BEND ±		MFG APPR.	
		TWO PLACE DECIMAL ±		Q.A.	
		THREE PLACE DECIMAL ±		COMMENTS:	
		INTERPRET GEOMETRIC TOLERANCING PER:			
		MATERIAL			
		FINISH			
NEXT ASSY	USED ON			TITLE:	
				TIMER'S TABLE 21' LONG	
		SIZE	DWG. NO.	REV	
		B	BL-TIMERSTABLE-21	01	
		SCALE: NTS	WEIGHT:	SHEET 2 OF 5	

NOTES:

SEE SHEET 1 FOR BALLOON ITEM QUANTITIES

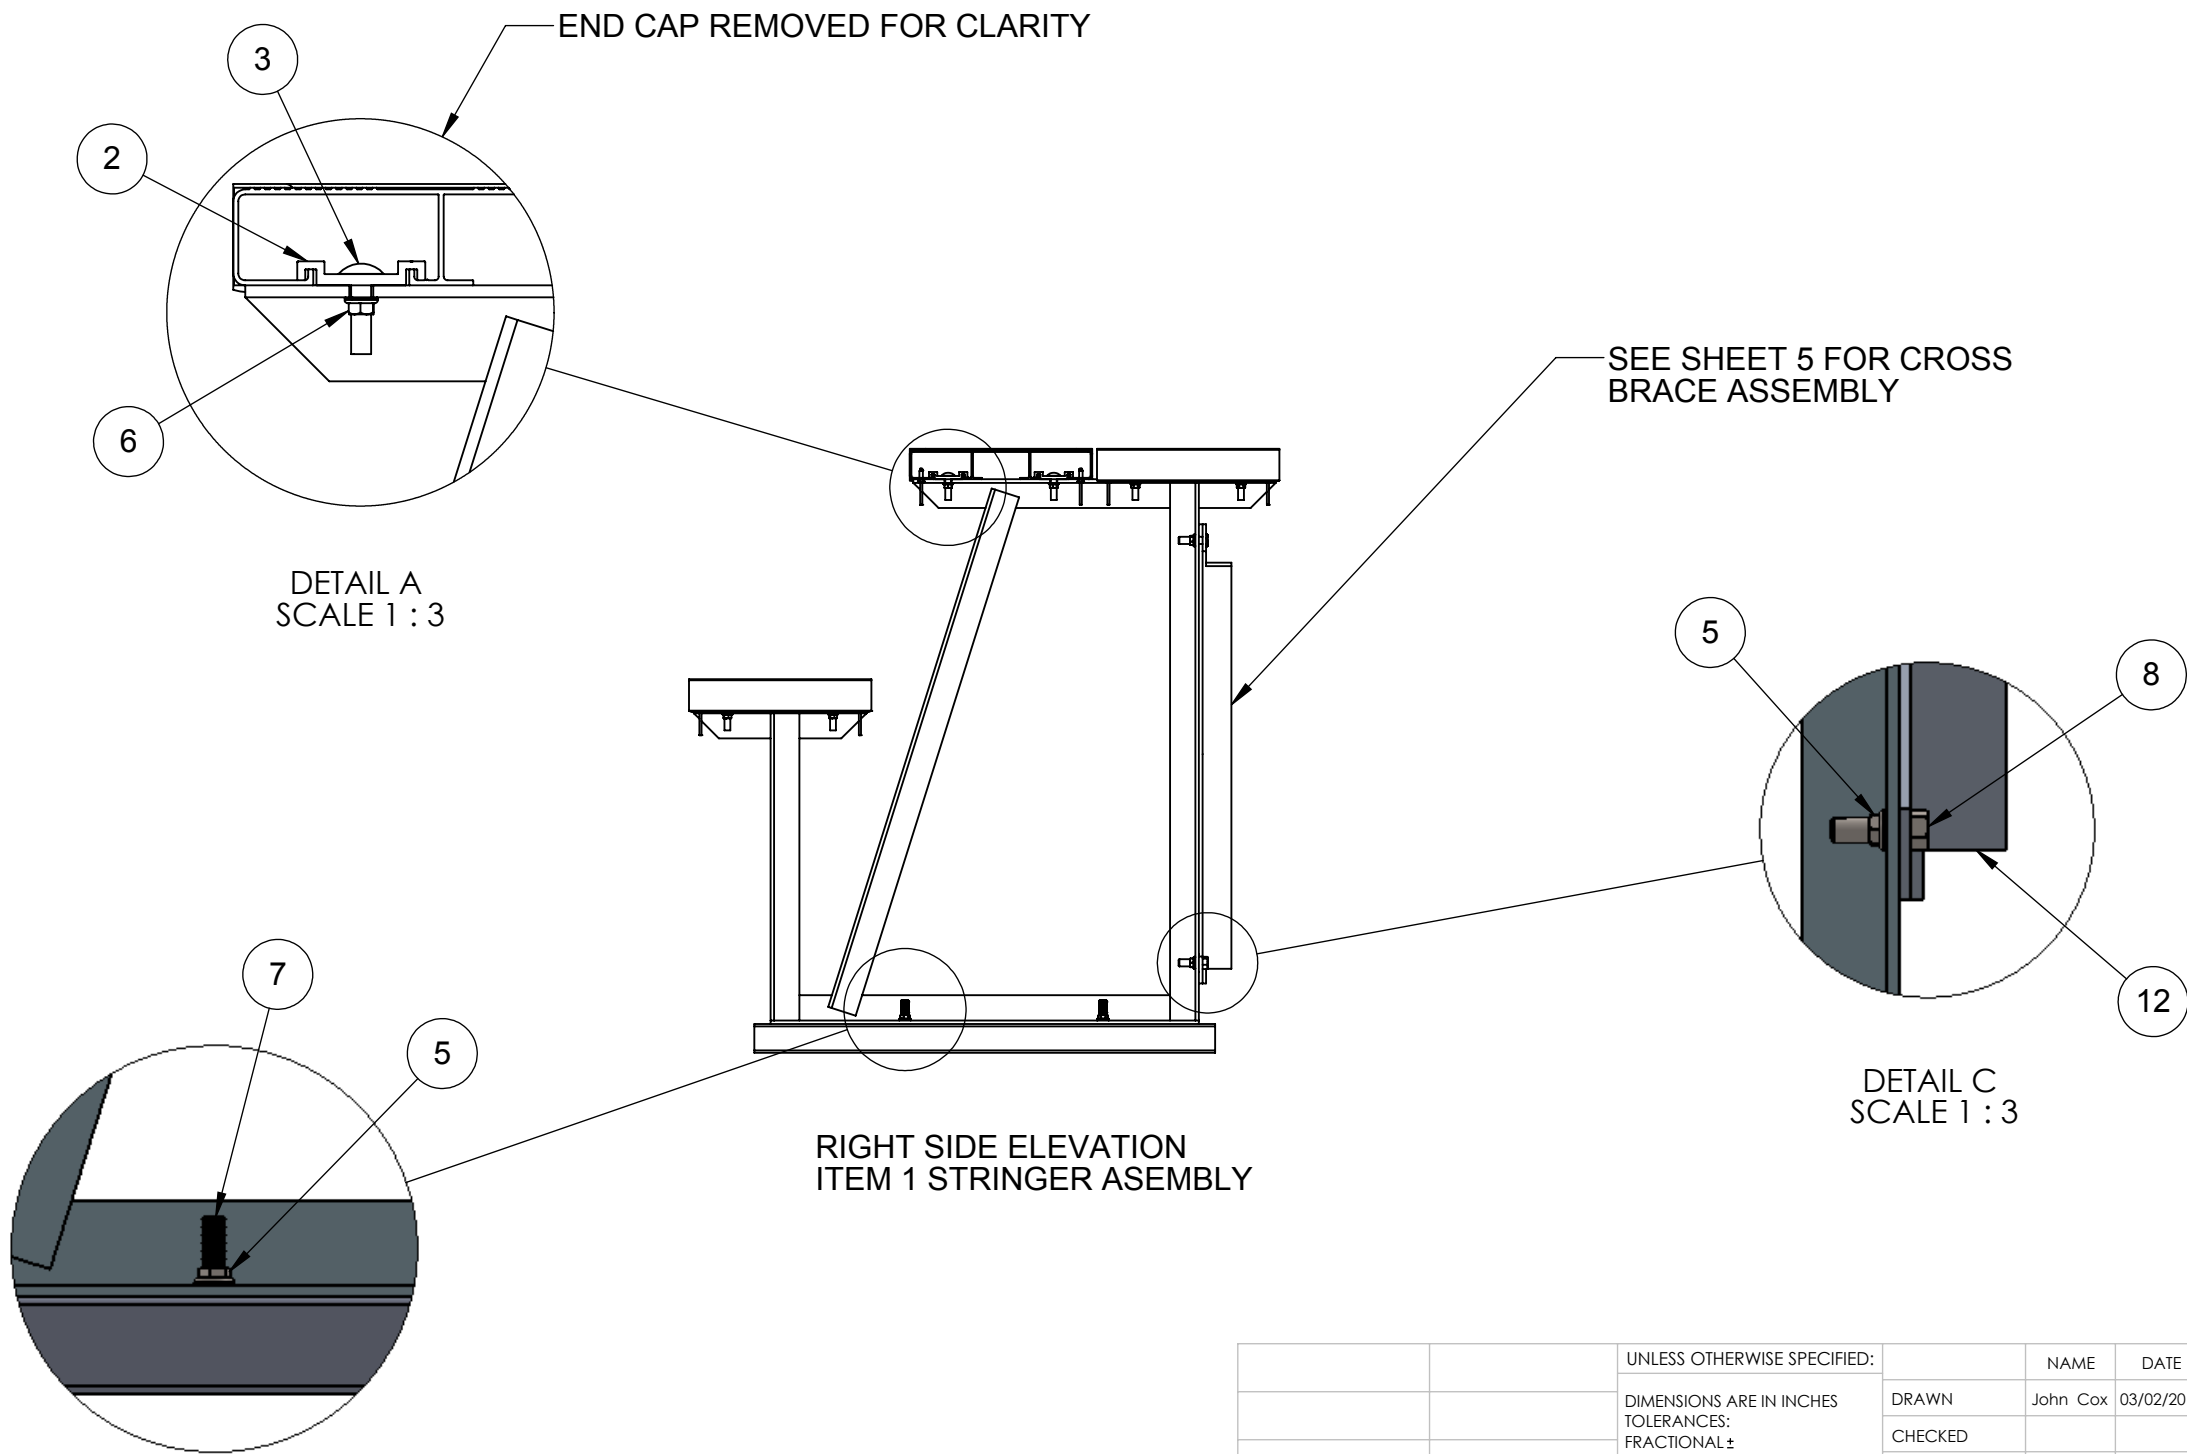

PROPRIETARY AND CONFIDENTIAL
 THE INFORMATION CONTAINED IN THIS DRAWING IS THE SOLE PROPERTY OF <INSERT COMPANY NAME HERE>. ANY REPRODUCTION IN PART OR AS A WHOLE WITHOUT THE WRITTEN PERMISSION OF <INSERT COMPANY NAME HERE> IS PROHIBITED.

		UNLESS OTHERWISE SPECIFIED:		NAME	DATE	S.S.C.I.	
		DIMENSIONS ARE IN INCHES		DRAWN	John Cox		
		TOLERANCES:		CHECKED			TITLE: TIMER'S TABLE 21' LONG
		FRACTIONAL ±		ENG APPR.			
		ANGULAR: MACH ± BEND ±		MFG APPR.			
		TWO PLACE DECIMAL ±		Q.A.			SIZE DWG. NO. REV B BL-TIMERSTABLE-21 01
		THREE PLACE DECIMAL ±		COMMENTS:			
		INTERPRET GEOMETRIC TOLERANCING PER:					SCALE: NTS WEIGHT: SHEET 3 OF 5
		MATERIAL					
		FINISH					
NEXT ASSY	USED ON	APPLICATION		DO NOT SCALE DRAWING			


8 7 6 5 4 3 2 1

NOTES:

USING A 3/16" DRILL BIT, DRILL FOUR HOLES THROUGH (ITEM 9) AND (ITEM 10 AS SHOWN. INSERT (ITEM 11) FOUR PLACES.

NOTES:

SEE SHEET 1 FOR BALLOON ITEM QUANTITIES

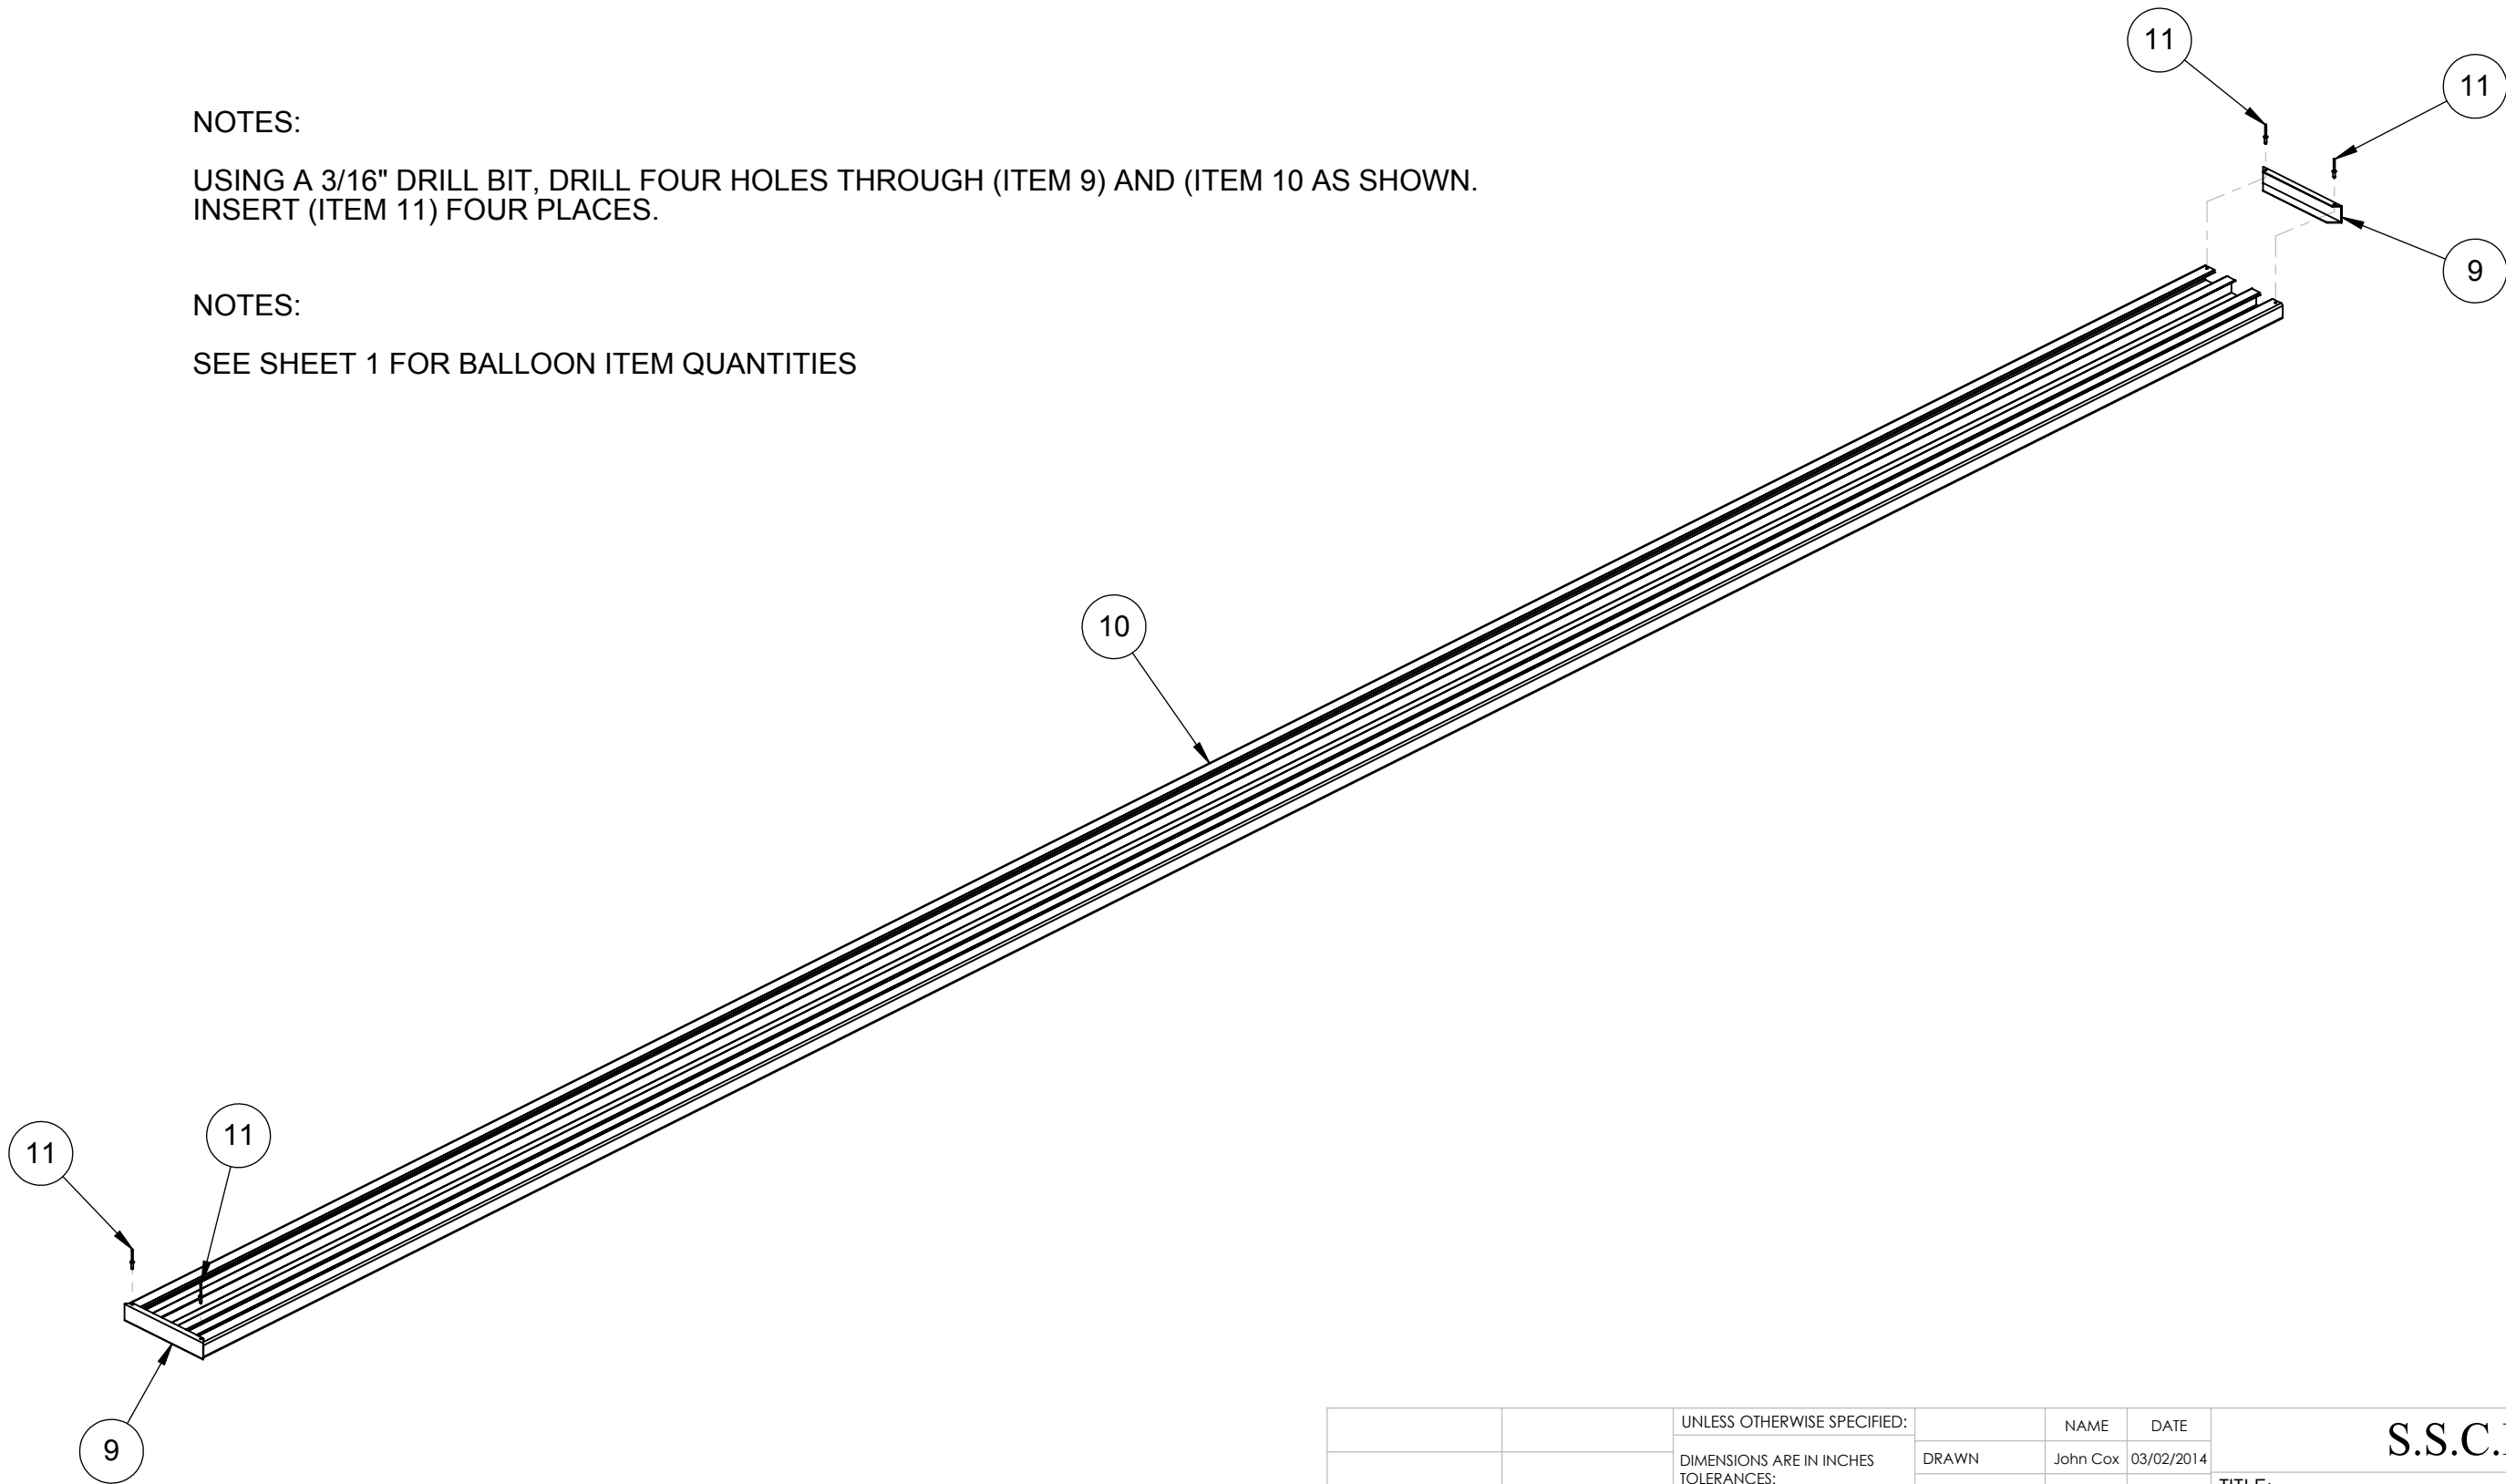


PROPRIETARY AND CONFIDENTIAL
 THE INFORMATION CONTAINED IN THIS DRAWING IS THE SOLE PROPERTY OF <INSERT COMPANY NAME HERE>. ANY REPRODUCTION IN PART OR AS A WHOLE WITHOUT THE WRITTEN PERMISSION OF <INSERT COMPANY NAME HERE> IS PROHIBITED.

		UNLESS OTHERWISE SPECIFIED:		NAME	DATE	S.S.C.I.			
		DIMENSIONS ARE IN INCHES TOLERANCES: FRACTIONAL ± ANGULAR: MACH ± BEND ± TWO PLACE DECIMAL ± THREE PLACE DECIMAL ±		DRAWN	John Cox			03/02/2014	
		INTERPRET GEOMETRIC TOLERANCING PER:		CHECKED			TITLE: TIMER'S TABLE 21' LONG		
		MATERIAL		ENG APPR.					
		FINISH		MFG APPR.					
NEXT ASSY	USED ON			Q.A.			SIZE	DWG. NO.	REV
APPLICATION		DO NOT SCALE DRAWING		COMMENTS:			B	BL-TIMERSTABLE-21	01
							SCALE: NTS	WEIGHT:	SHEET 4 OF 5

8 7 6 5 4 3 2 1



NOTES:

SEE SHEET 1 FOR BALLOON ITEM QUANTITIES

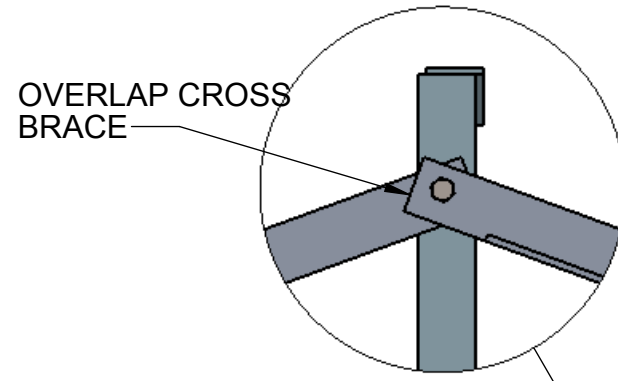

OVERLAP CROSS BRACE

DETAIL D
SCALE 1 : 5

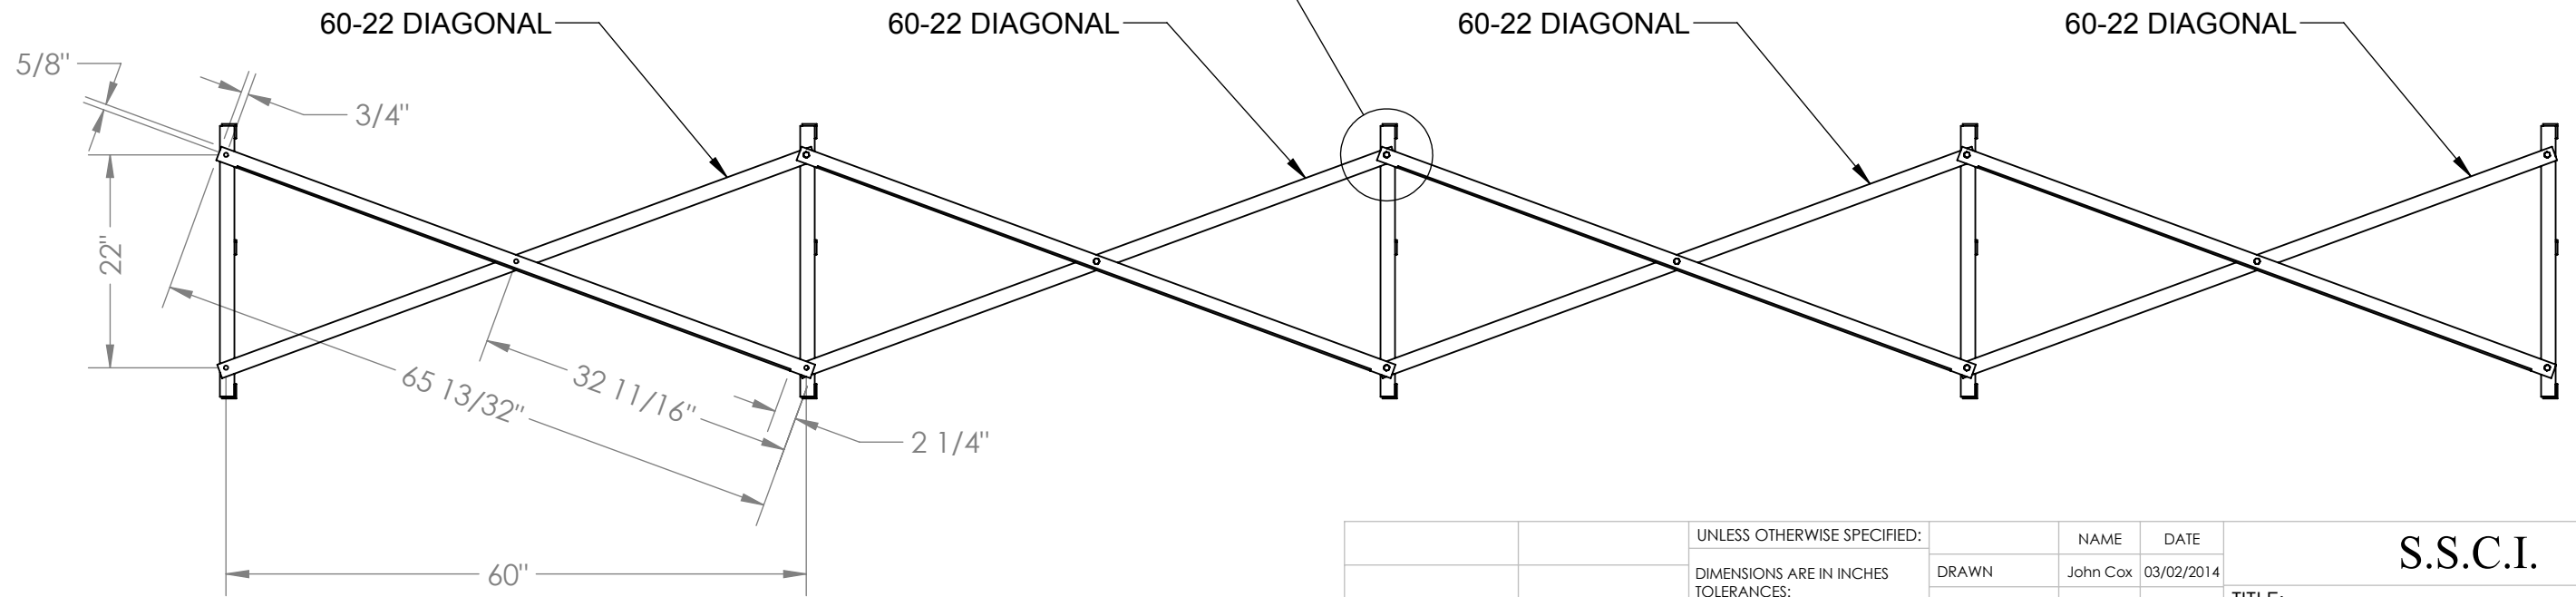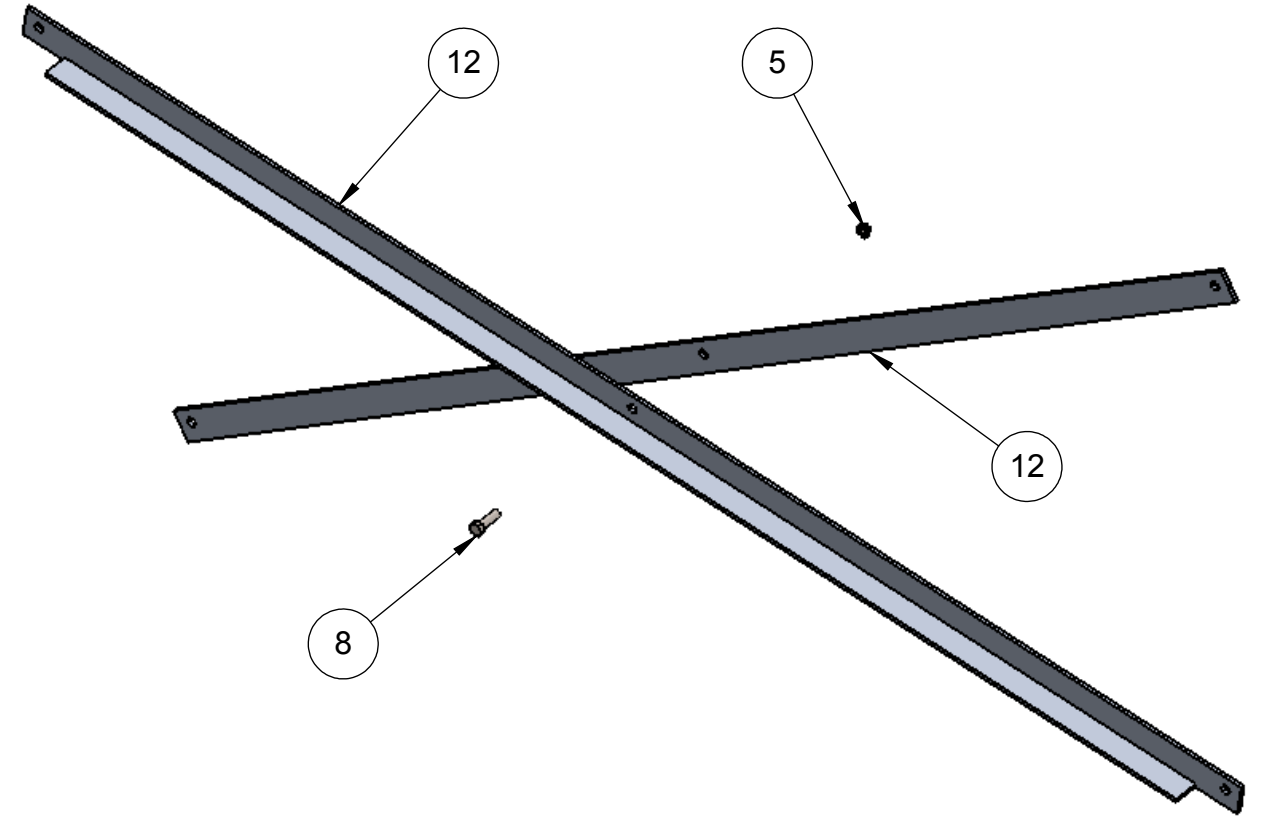

PROPRIETARY AND CONFIDENTIAL
THE INFORMATION CONTAINED IN THIS DRAWING IS THE SOLE PROPERTY OF <INSERT COMPANY NAME HERE>. ANY REPRODUCTION IN PART OR AS A WHOLE WITHOUT THE WRITTEN PERMISSION OF <INSERT COMPANY NAME HERE> IS PROHIBITED.

		UNLESS OTHERWISE SPECIFIED:				NAME		DATE	
		DIMENSIONS ARE IN INCHES		DRAWN		John Cox		03/02/2014	
		TOLERANCES:		CHECKED					
		FRACTIONAL ±		ENG APPR.					
		ANGULAR: MACH ± BEND ±		MFG APPR.					
		TWO PLACE DECIMAL ±		Q.A.					
		THREE PLACE DECIMAL ±		COMMENTS:					
		INTERPRET GEOMETRIC TOLERANCING PER:							
		MATERIAL							
		FINISH							
NEXT ASSY	USED ON	APPLICATION		DO NOT SCALE DRAWING					
								S.S.C.I.	
								TITLE:	
								TIMER'S TABLE 21' LONG	
SIZE	DWG. NO.			REV					
B	BL-TIMERSTABLE-21			01					
SCALE: NTS	WEIGHT:			SHEET 5 OF 5					